




ACCESSIBLE ENTRY

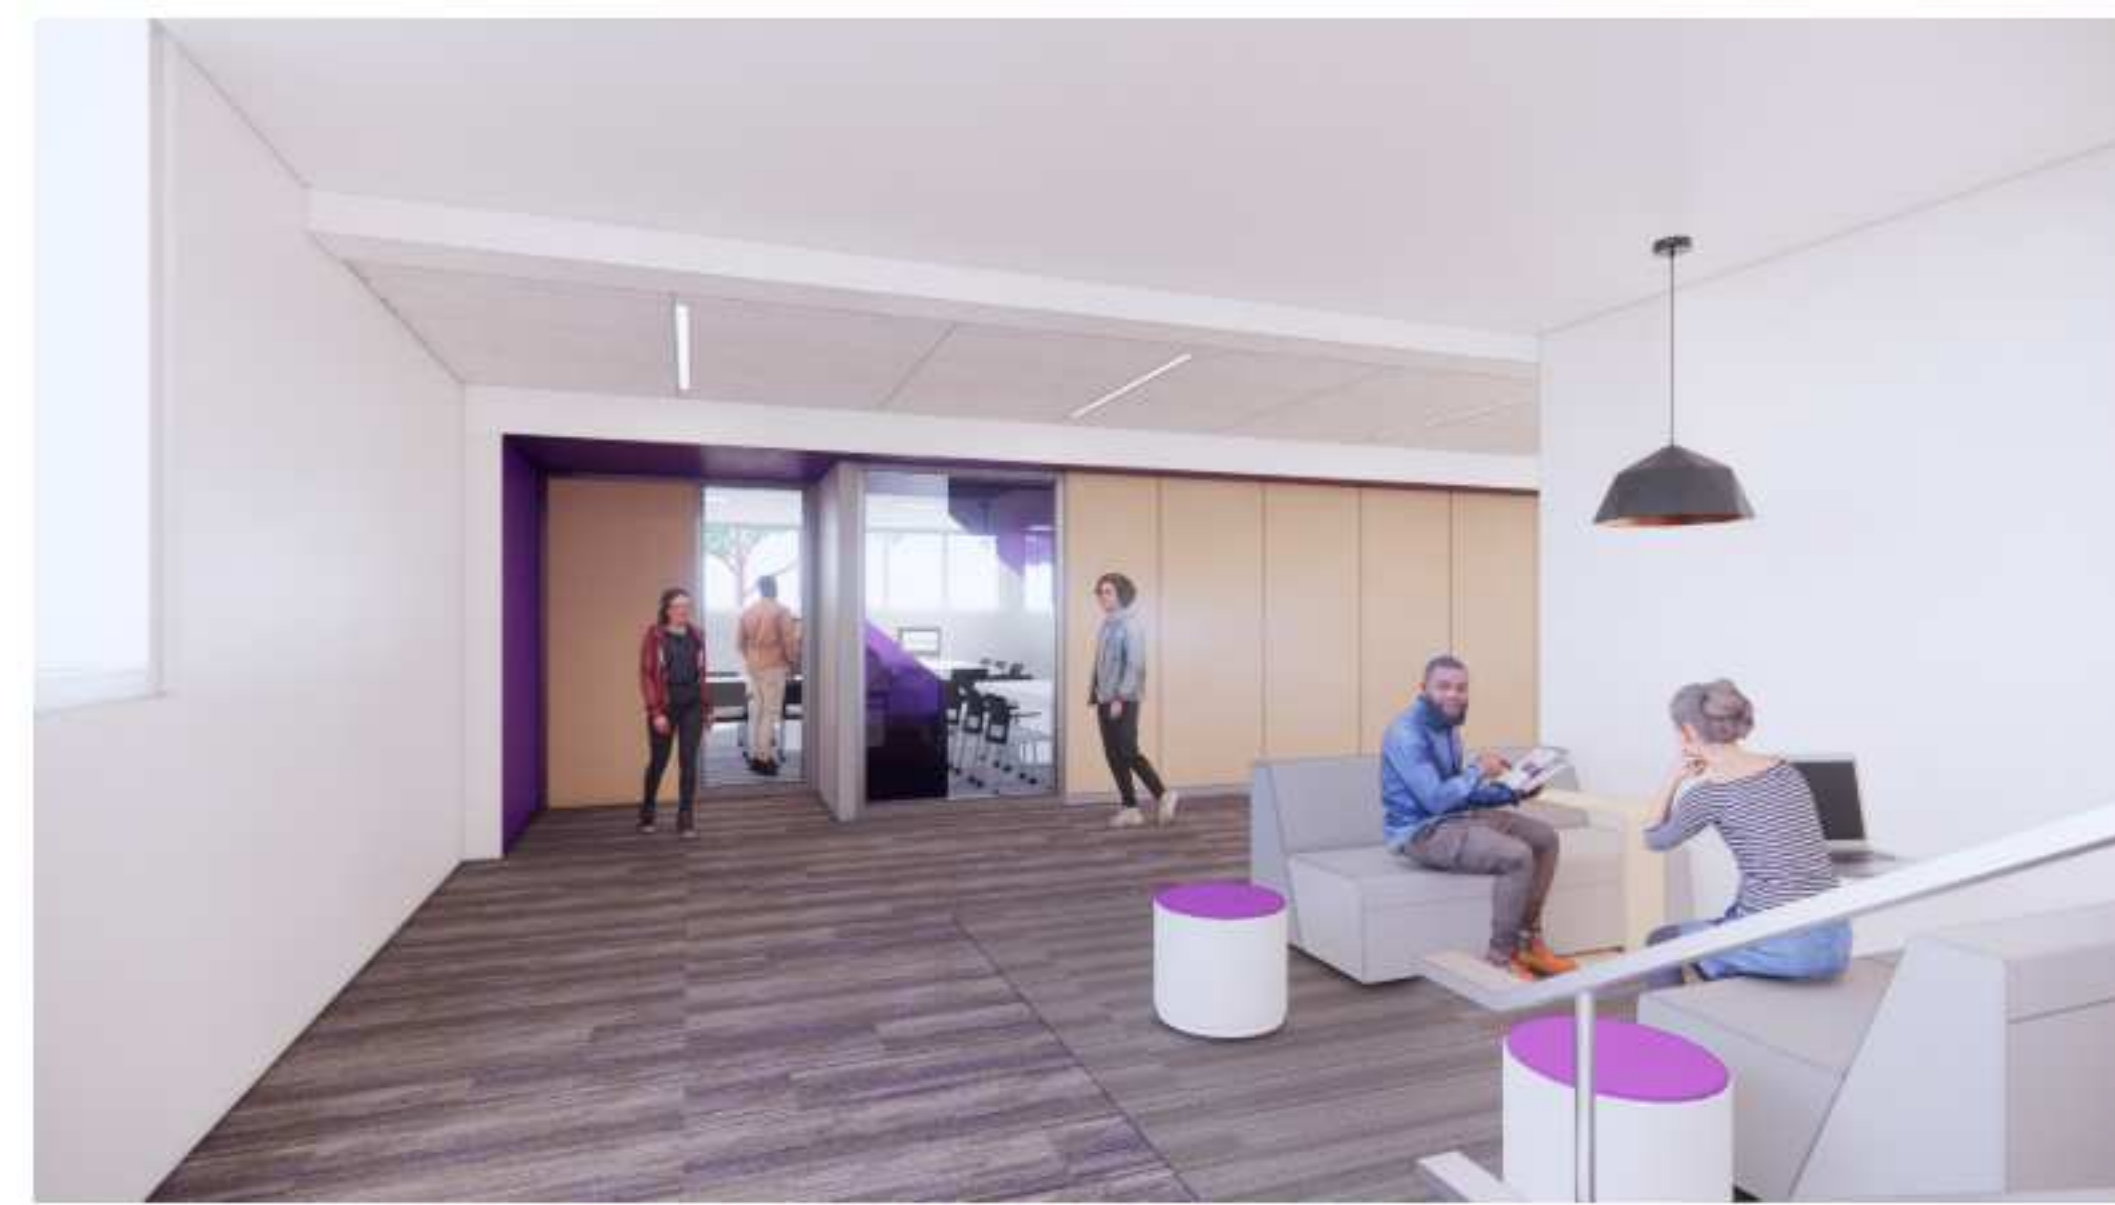

FIRST FLOOR SEATING AREA



FIRST FLOOR CLASSROOM



SECOND FLOOR LOBBY STAIR



SECOND FLOOR RECEPTION



SECOND FLOOR OFFICE



THIRD FLOOR LOBBY STAIR



THIRD FLOOR CIRCULATION OUTSIDE SKILLS LAB



THIRD FLOOR SKILLS LAB



THIRD FLOOR CIRCULATION OUTSIDE STUDENT SPACE/HUDDLE



THIRD FLOOR CIRCULATION OUTSIDE SIMULATION



THIRD FLOOR SIMULATION

3D VIEWS FOR REFERENCE ONLY

This document may be an electronic file or may be printed from an electronic file provided to the user. It is the sole responsibility of the user to ensure that the content and quality is consistent with the content and quality of the original documents on file at BWBR.

I hereby certify that this plan, specification or report was prepared by me or under my direct supervision and that I am a duly Licensed Architect under the laws of the State of Minnesota.

Name: *Greg Fenton*
Greg Fenton
Date: 10/08/2021 Lic./Reg. No. 22928

Issued For

Item	Date
DD ISSUE	06/04/2021
CD PROGRESS SET	07/02/2021
CD OWNER REVIEW	08/06/2021
CD ISSUE	10/08/2021

This Sheet may be a Reduced Copy.
The bar above is 1" long on a Full Size Sheet.
Drawing Scales apply to Full Size Sheets.

Keyplan

Comm. No. 32021011.00 Drawn TF

Sheet Title: **RENDERINGS**

Sheet No.